


NOTES:
 1: INSTALL LEVER ENTRY LOCKSET, DEAD BOLT (KEYED EXTERIOR/THUMBTURN INTERIOR) IN DOORS.

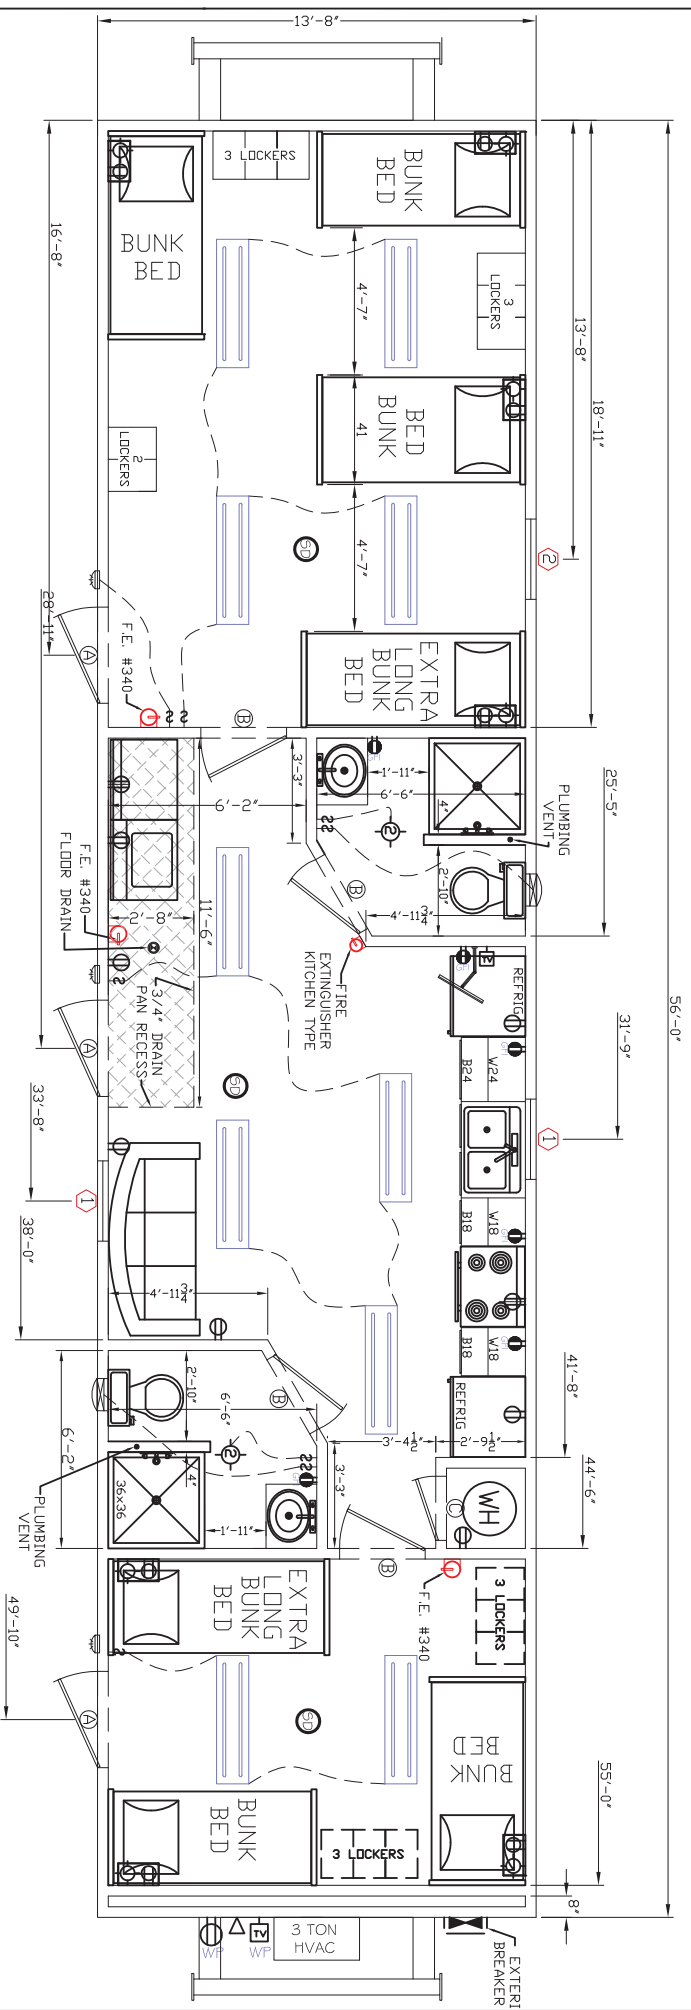

FLOOR PLAN

DOOR SCHEDULE		
MARK	SIZE	DESCRIPTION
Ⓐ	36 x 80	STEEL/STEEL
Ⓑ	32 x 80	HC DOOR UNIT
Ⓒ	24 x 80	HC DOOR UNIT

WINDOW SCHEDULE		
MARK	SIZE	DESCRIPTION
①	30 x 30	CLEAR INSULATED GLASS, V/S
②	36 x 60	CLEAR INSULATED GLASS, V/S

INSET WALL SHELF:
 WALL SHELF TO BE 14 1/2" x 8" INSET IN WALL
 LOWER SHELF 38" AFF TO BOTTOM OF SHELF
 UPPER SHELF 78" AFF TO BOTTOM OF SHELF
 (TYPICAL IN ENTIRE BUILDING)

<h1 style="margin: 0;">GENERAL SHELTERS OF TEXAS, LTD.</h1> <p style="margin: 0;">P.O. BOX 2108 DEPT. C HWY. 87 NORTH - CENTER, TX 75935</p>		
<p style="margin: 0;">GENERAL SHELTERS OF TEXAS P.O. BOX 2108 DEPT. C HWY. 87 NORTH - CENTER, TX 75935</p>		
TITLE: FLOOR PLAN	SCALE: NONE	DATE: 12/27/11
CUSTOMER: P.O. BOX 2108 DEPT. C HWY. 87 NORTH - CENTER, TX 75935	JOB NO. 122711	DWN: M.CARL
PROJECT: 14' x 56' 14 MAN CREW QUARTERS ((SOUTHERN))	SHEET FP-1	