


NOTES:

1: INSTALL COTTAGE WINDOW, LEVER ENTRY KEYED LOCKS, DEAD BOLT IN DOOR.

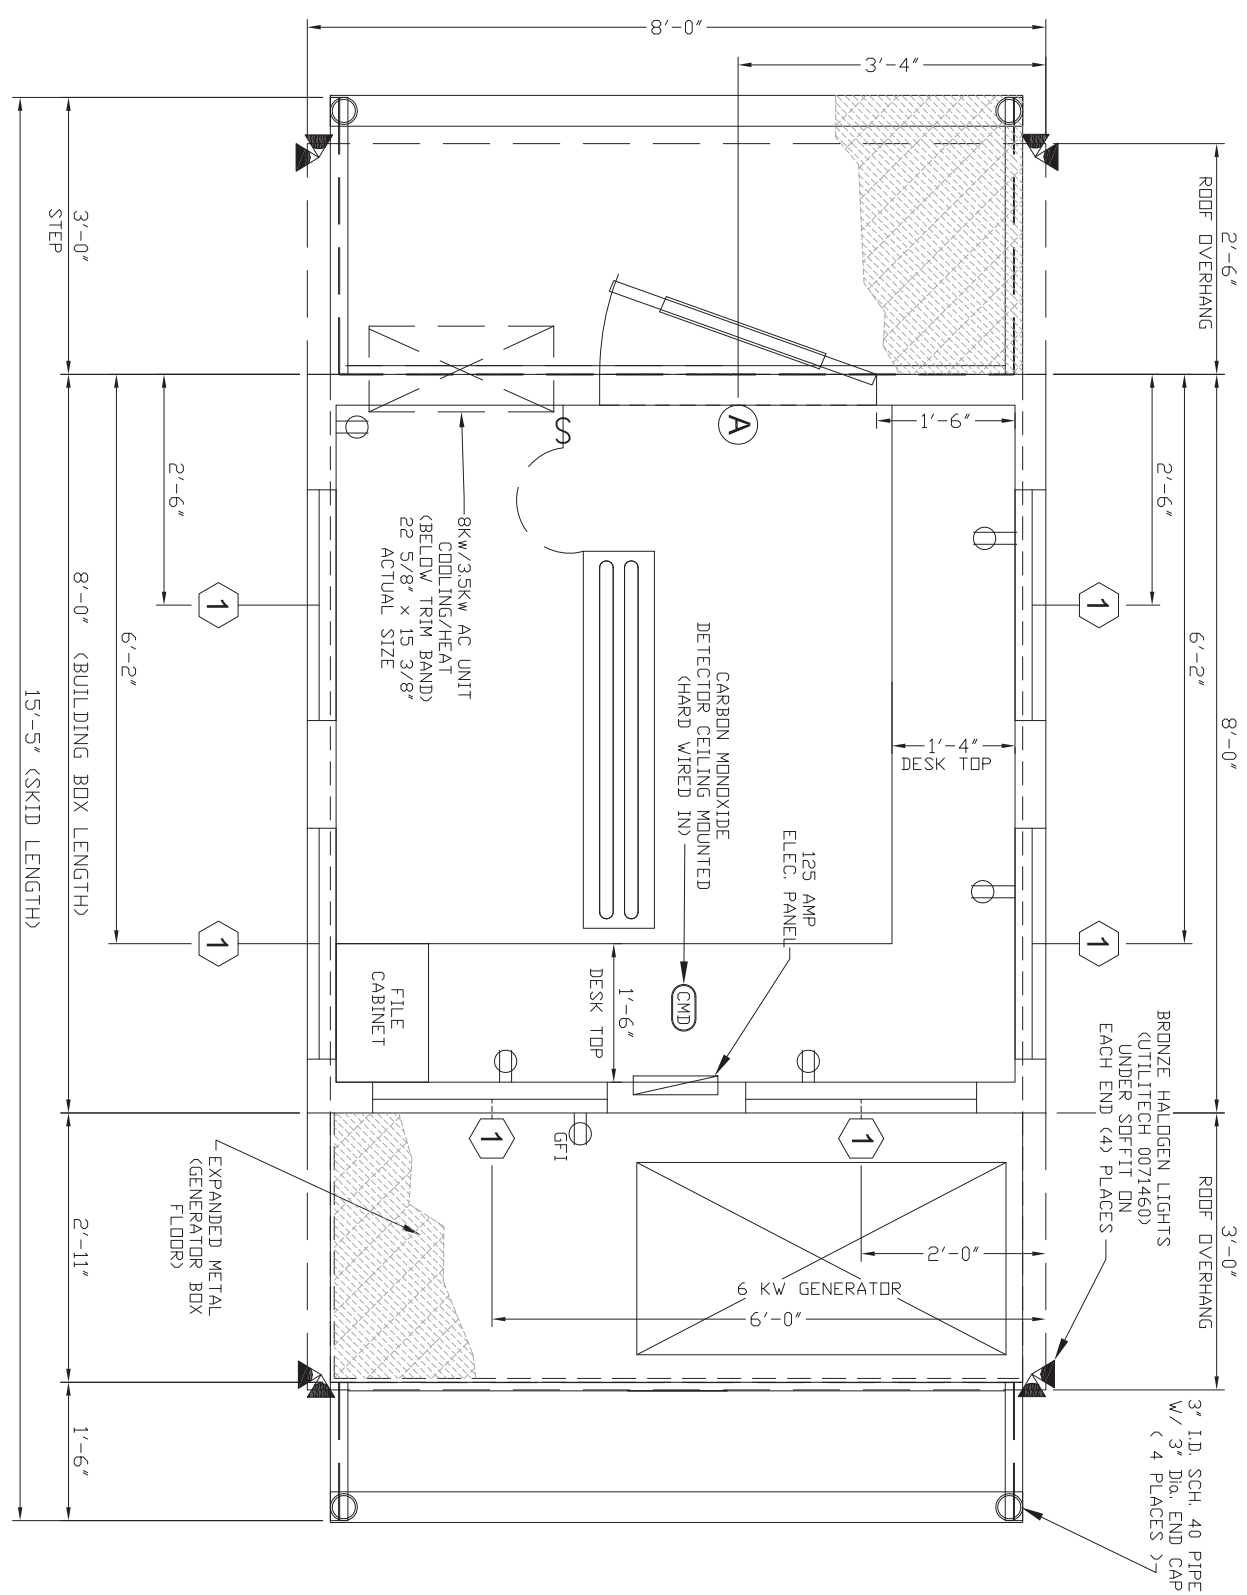

FLOOR PLAN

DOOR SCHEDULE			
MARK	SIZE	DESCRIPTION	HARDWARE
A	36 x 80	MD-300	SEE NOTE #1

WINDOW SCHEDULE			
MARK	SIZE	DESCRIPTION	
1	30 x 42	TINTED INSULATED GLASS / V/S BRONZE FRAME	

GENERAL SHELTERS OF TEXAS, LTD.



GENERAL SHELTERS OF TEXAS
P.O. BOX 2108 DEPT. C
HWY. 87 NORTH - CENTER, TX 75935

TITLE:	FLOOR PLAN	
CUSTOMER:	ANADARKO	
PROJECT:	8' x 8' MOBILE GUARD HOUSE	JOB NO. 080111
DWN:	M.CARL	DATE: 8/01/11
SCALE:	NONE	

SHEET **FP-1**