


NOTES:

- 1: INSTALL LEVER ENTRY LOCKSET, DEAD BOLT (KEYED EXTERIOR/TURNBUTRH INTERIOR) IN DOORS.
- 2: = 2X6 EXTERIOR WALLS

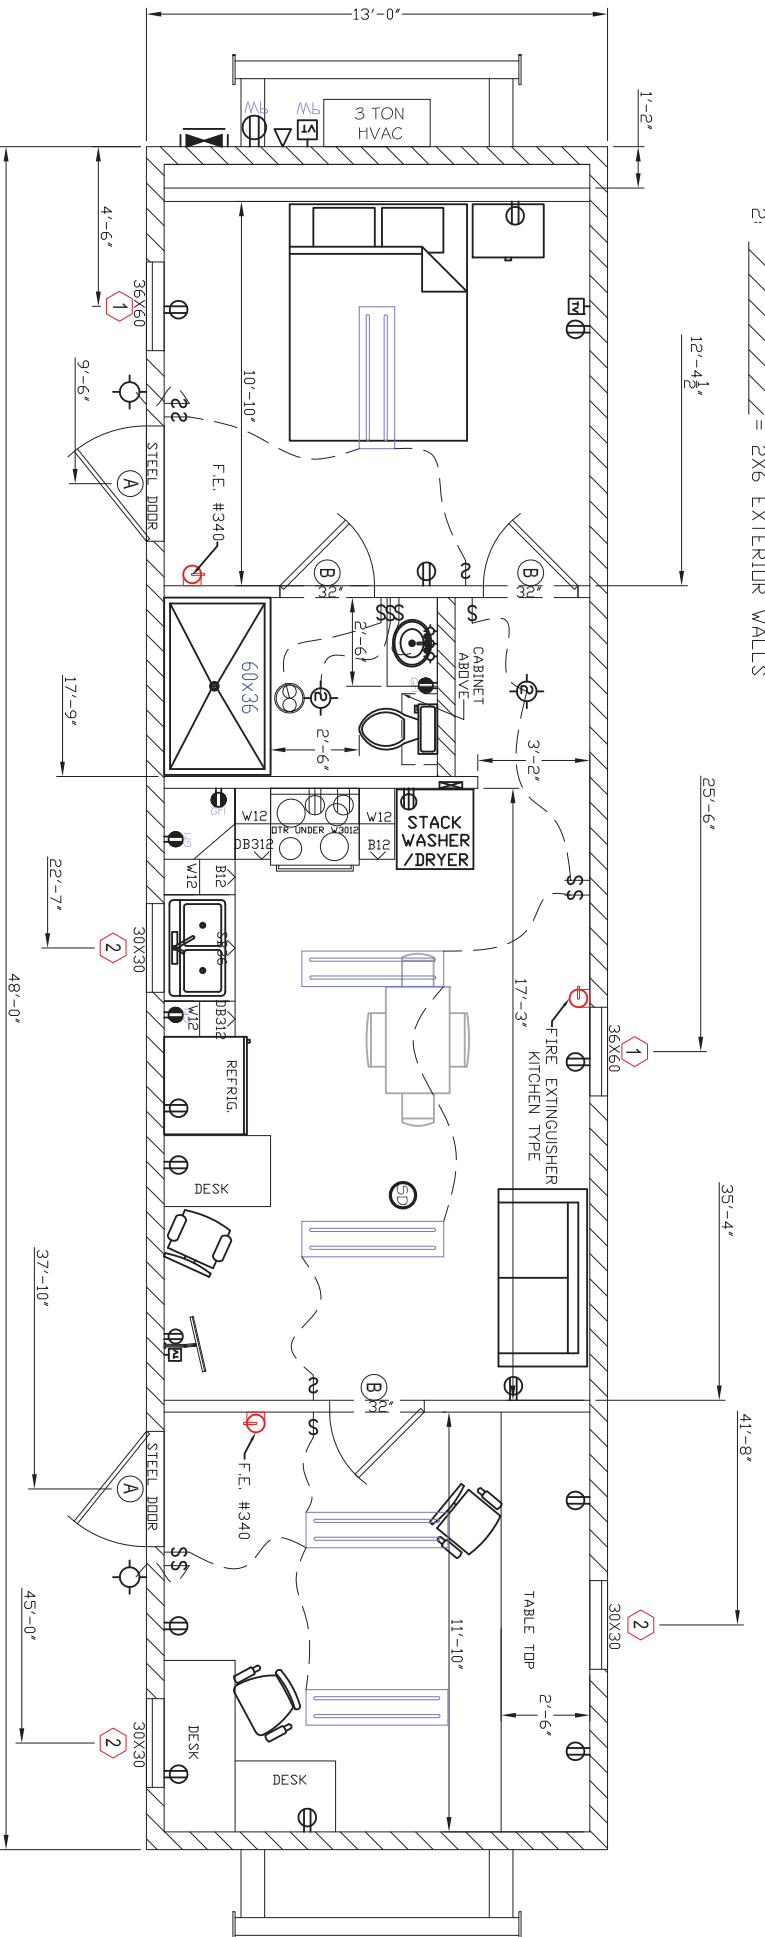

FLOOR PLAN

DOOR SCHEDULE			
MARK	SIZE	DESCRIPTION	HARDWARE
(A)	36 x 80	STEEL/STEEL	NOTE #1
(B)	32 x 80	HC DOOR UNIT	LEVER, PRIVACY

WINDOW SCHEDULE			
MARK	SIZE	DESCRIPTION	
(1)	36 x 60	CLEAR INSULATED GLASS, V/S	
(2)	30 x 30	CLEAR INSULATED GLASS, V/S	

<p><b>GENERAL SHELTERS OF TEXAS, LTD.</b>          P.O. BOX 2108 DEPT. C HWY. 87 NORTH - CENTER, TX 75935</p>	
<p>TITLE: FLOOR PLAN</p> <p>CUSTOMER: GENERAL SHELTERS OF TEXAS</p> <p>PROJECT: 13' x 48' TOOL PUSHER (CC) ((NORTHERN))</p>	<p>SCALE: NONE</p> <p>DATE: 6/24/11</p> <p>JOB NO. 062411A</p> <p>DMN: M.CARL</p> <p>SHEET FP-1</p>